

KINLEY



Aspect

2 BEDROOMS
1 CAR PARKING SPACE


GROUND FLOOR 10 m²
FIRST FLOOR 112 m²

NSA 122 m²

GARAGE 27 m²
PORCH 2 m²
BALCONIES 51 m²
GFA 226 m²

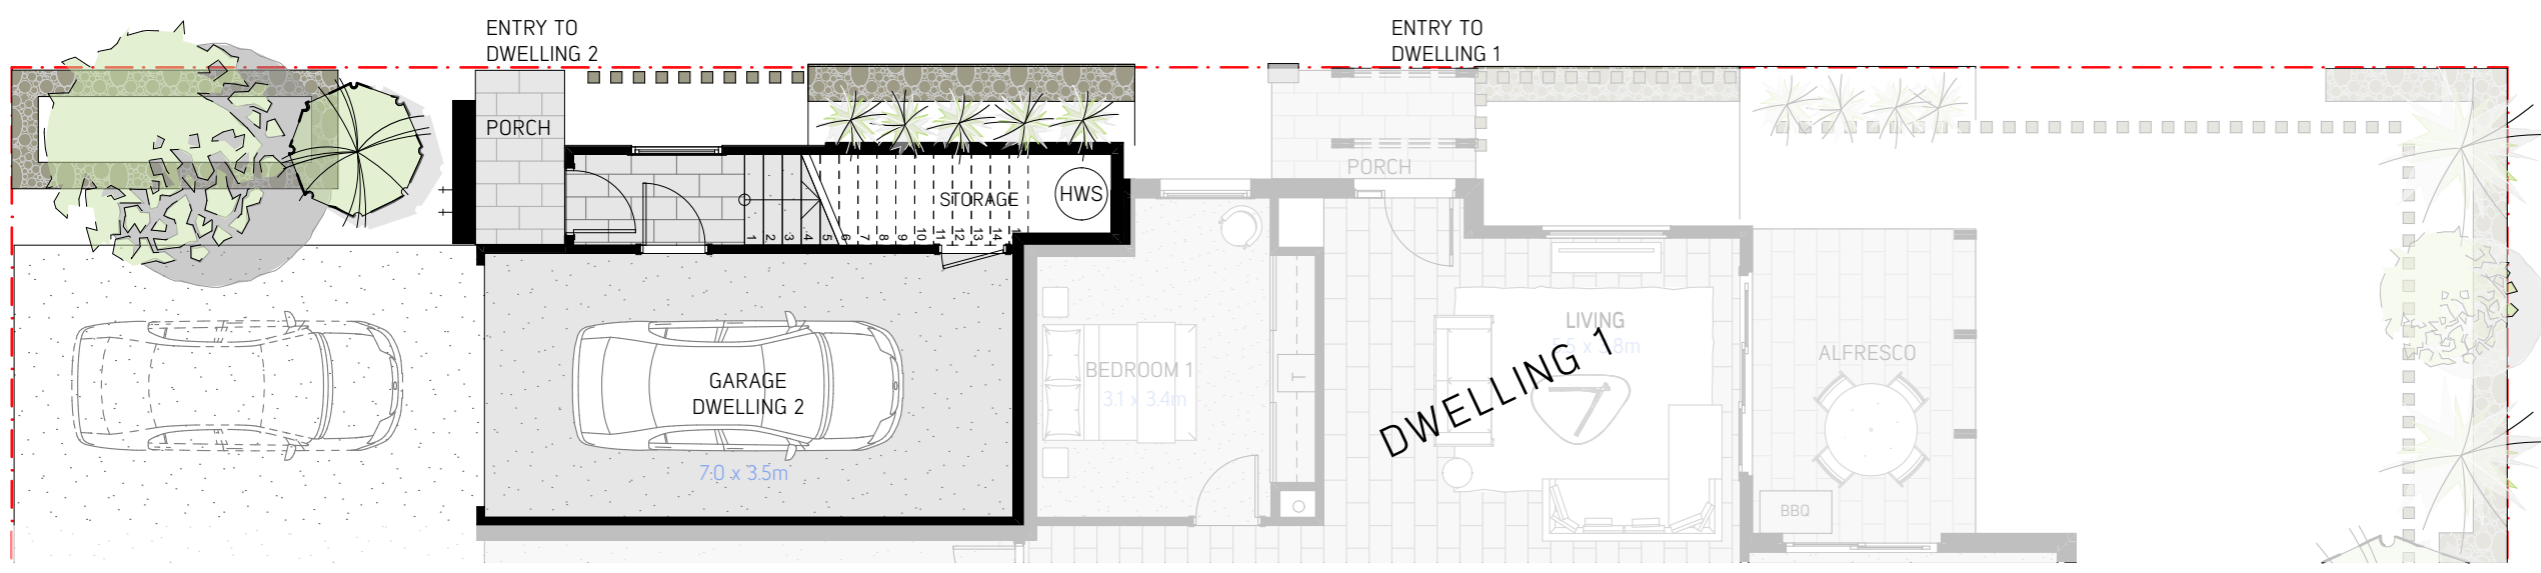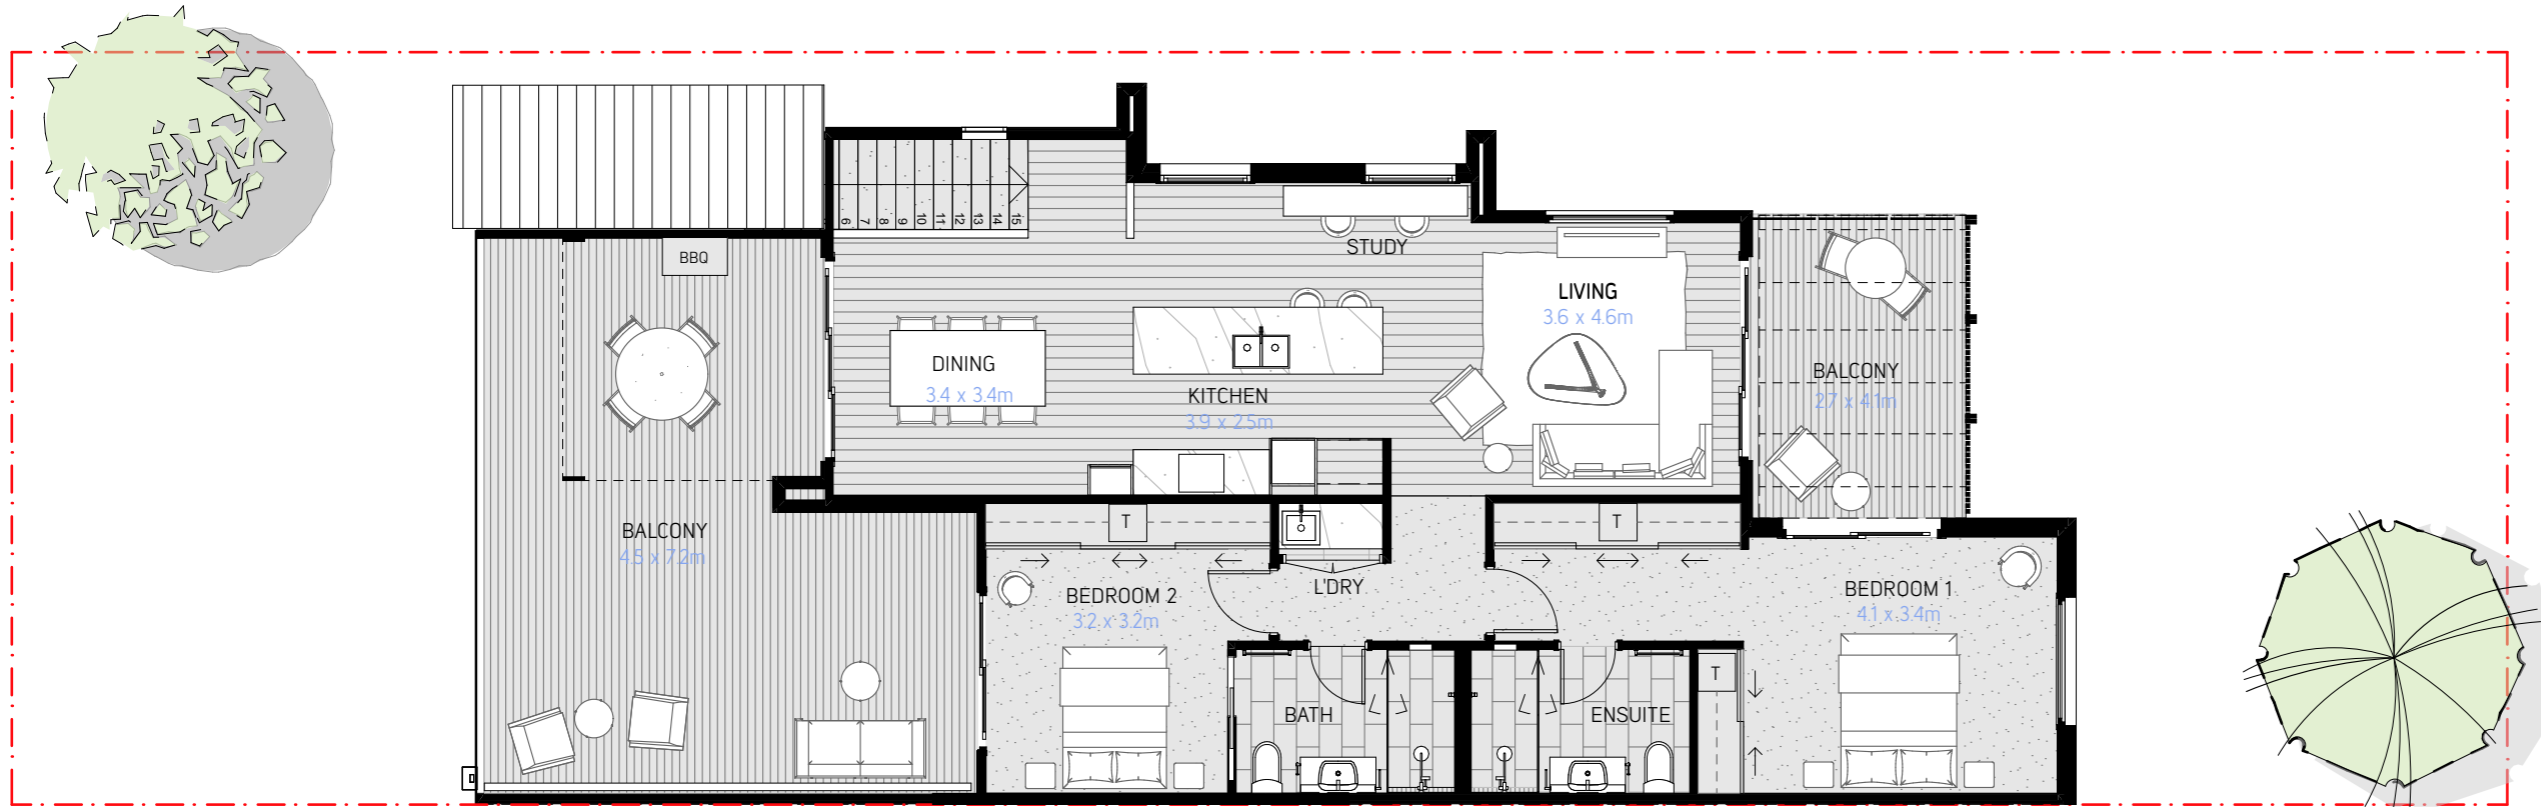

TEMPLAR LANE

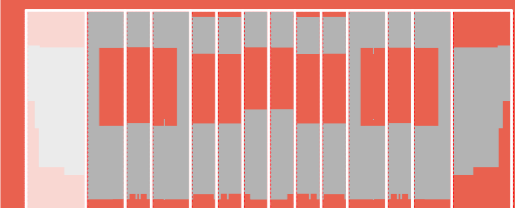

Aspect no Roof Deck





AVANT
TOWNHOMES

INTRAPAC
PROPERTY




Plans

Aspect

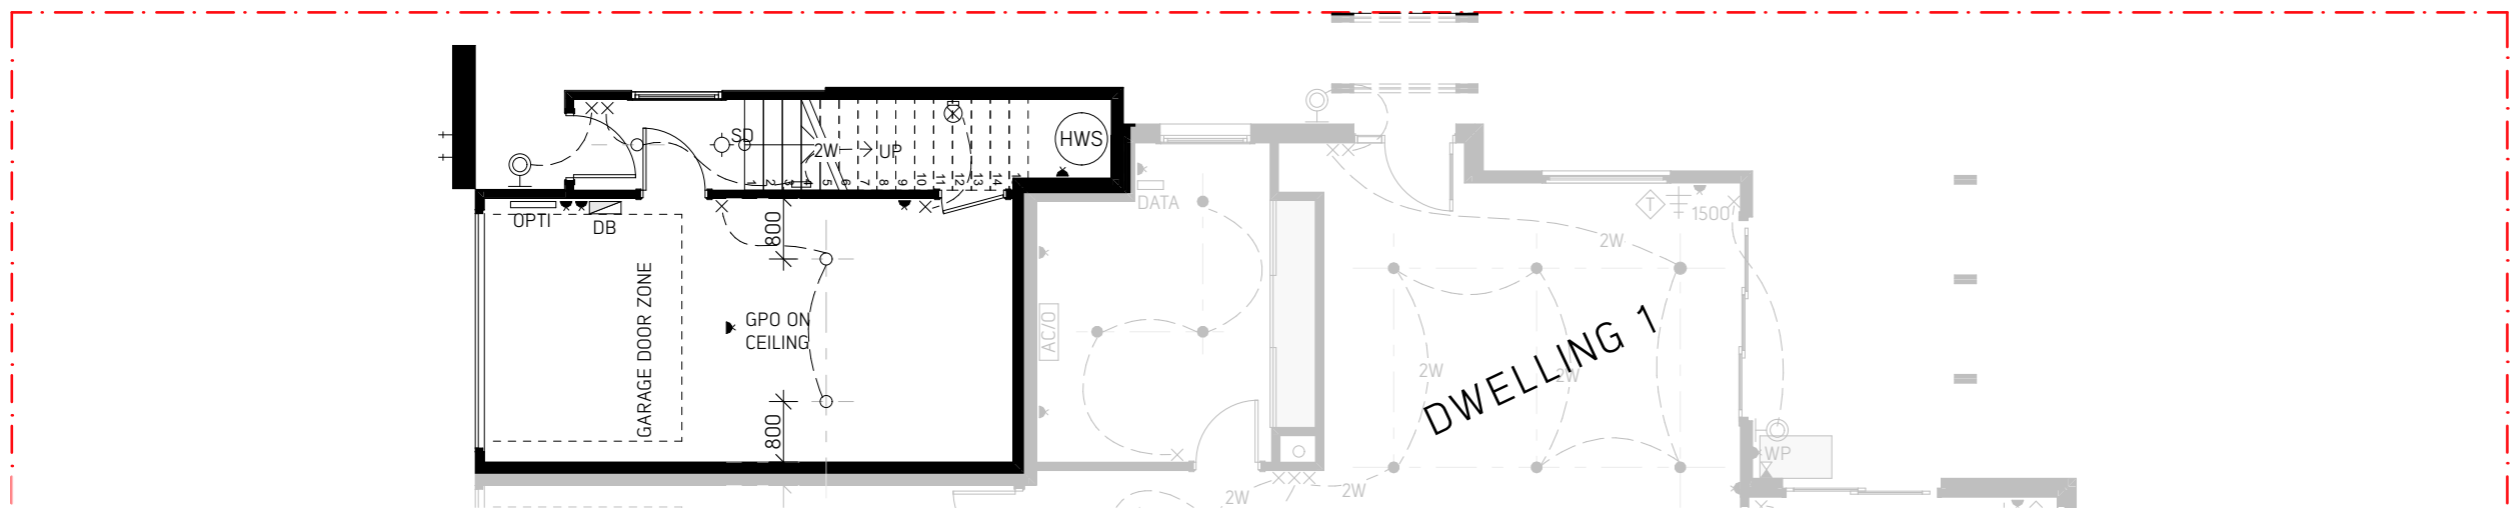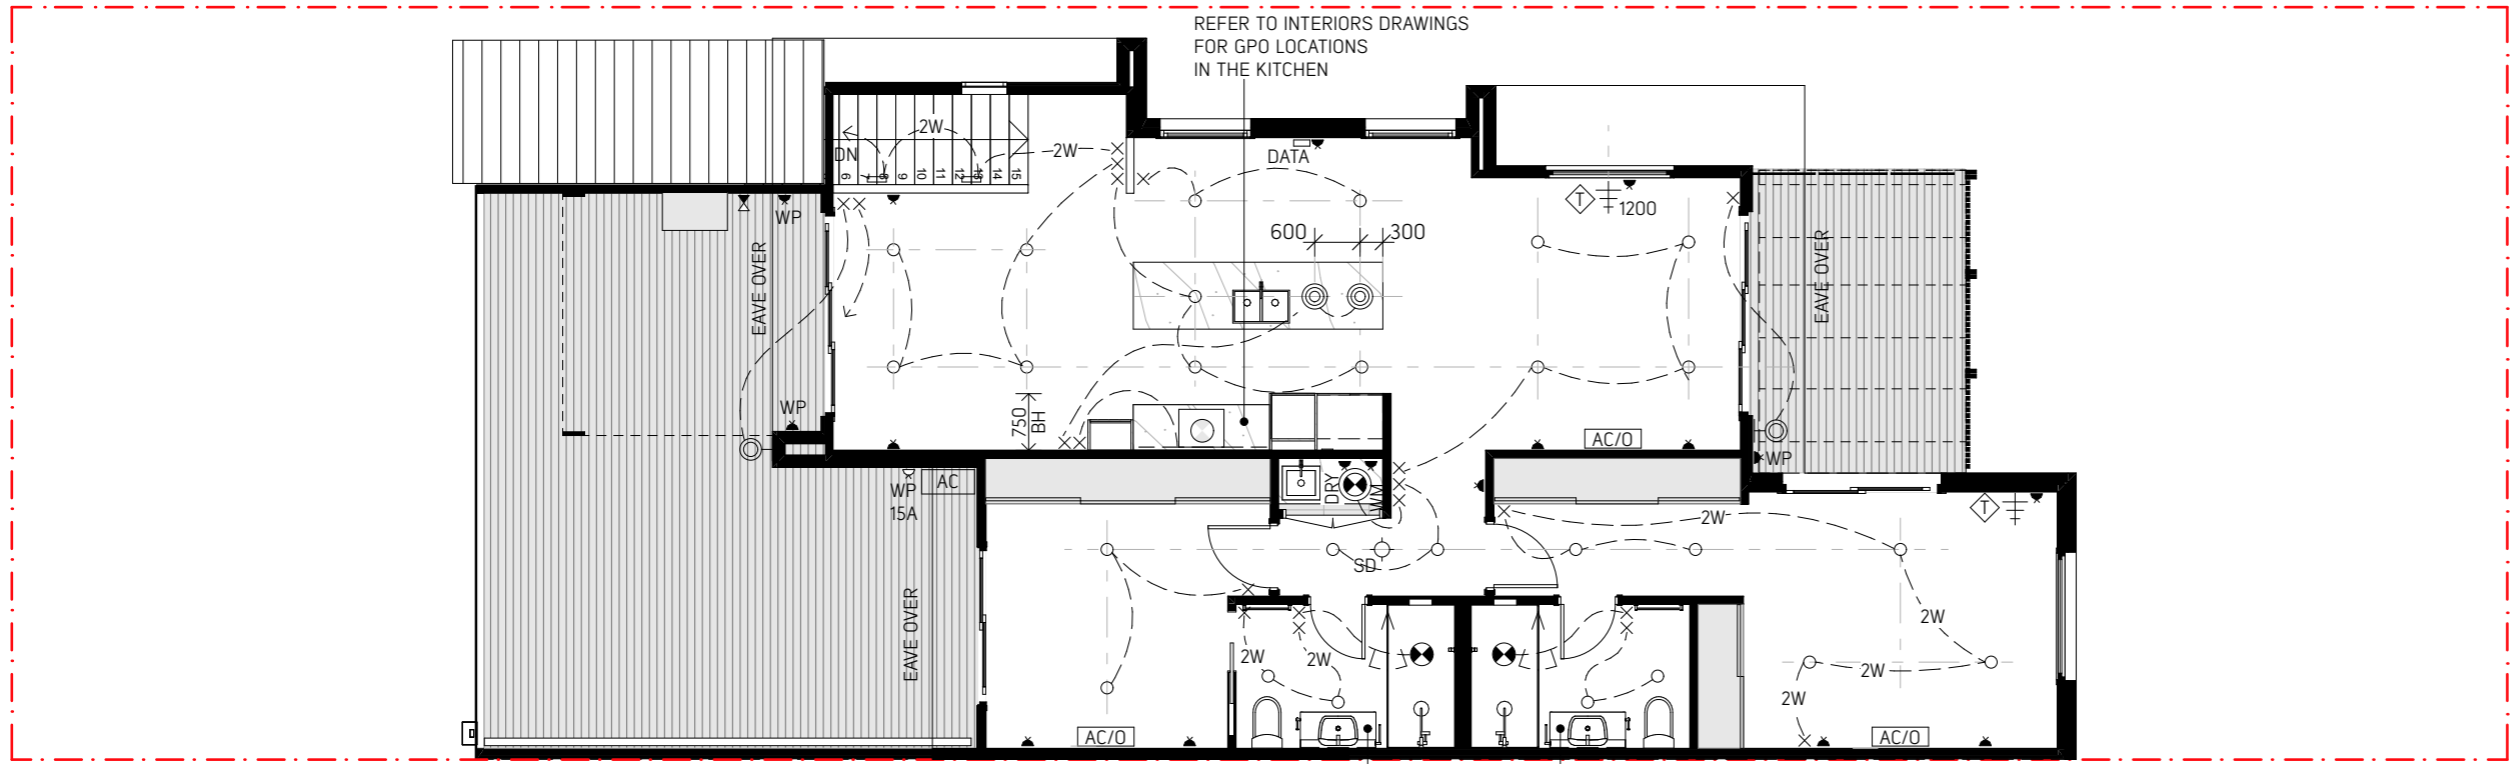

- LT-01 LED DOWNLIGHT
E - FOR EXTERNAL SOFFITS
- ⊙ LT-02 PENDANT / STRIP LIGHT OVER KITCHEN BENCH
- LT-03 KITCHEN O/HEAD LED.
- LT-04 STAIR LIGHT
- ⊕ LT-05 WALL LIGHT - EXTERNAL
- LT-06 LED DOWNLIGHT - SURFACE MOUNTED FOR HALCYON HOUSE TYPE ONLY
- ⊗ LT-07 LIGHT IN CUPBOARD OR ROOF
- ⊕ LT-08 ROOF DECK LIGHT
- ⊕ TELEVISION POINT
OUTLET TO ALLOW FOR TV ANTENNA AND CABLE TV
- ◇ CAT 6 CABLE POINT
OUTLET TO ALLOW FOR TELEPHONE AND DATA
- SD ○ SMOKE DETECTOR
- ▲ SINGLE GPO ▲ DOUBLE GPO
- × SWITCH ×D SWITCH WITH DIMMER
- ↔ 2 WAY SWITCH
- ⊗ CEILING EXHAUST FAN
- ⊗ CEILING EXHAUST FAN + DOWNLIGHT
- ⊗ RANGEHOOD EXHAUST
- ▭ DB DISTRIBUTION BOARD
- ▭ OPTI INTERNET SUPPLY POINT
- ▭ DATA MODEM / ROUTER POINT

TEMPLAR LANE

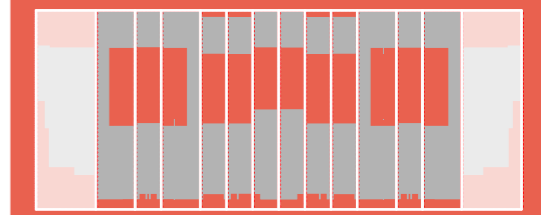

Aspect no Roof Deck

AVANT
TOWNHOMES

INTRAPAC
PROPERTY

ARCADIA

Electrical

KINLEY

Aspect

+ roof deck






2 BEDROOMS
1 CAR PARKING SPACE

GROUND FLOOR 10 m²
FIRST FLOOR 112 m²


NSA 122 m²

GARAGE 27 m²
PORCH 2 m²
BALCONIES 51 m²
GFA 226 m²

ROOF DECK (OPTIONAL) 21 m²
[NOT INCLUDED IN GFA]

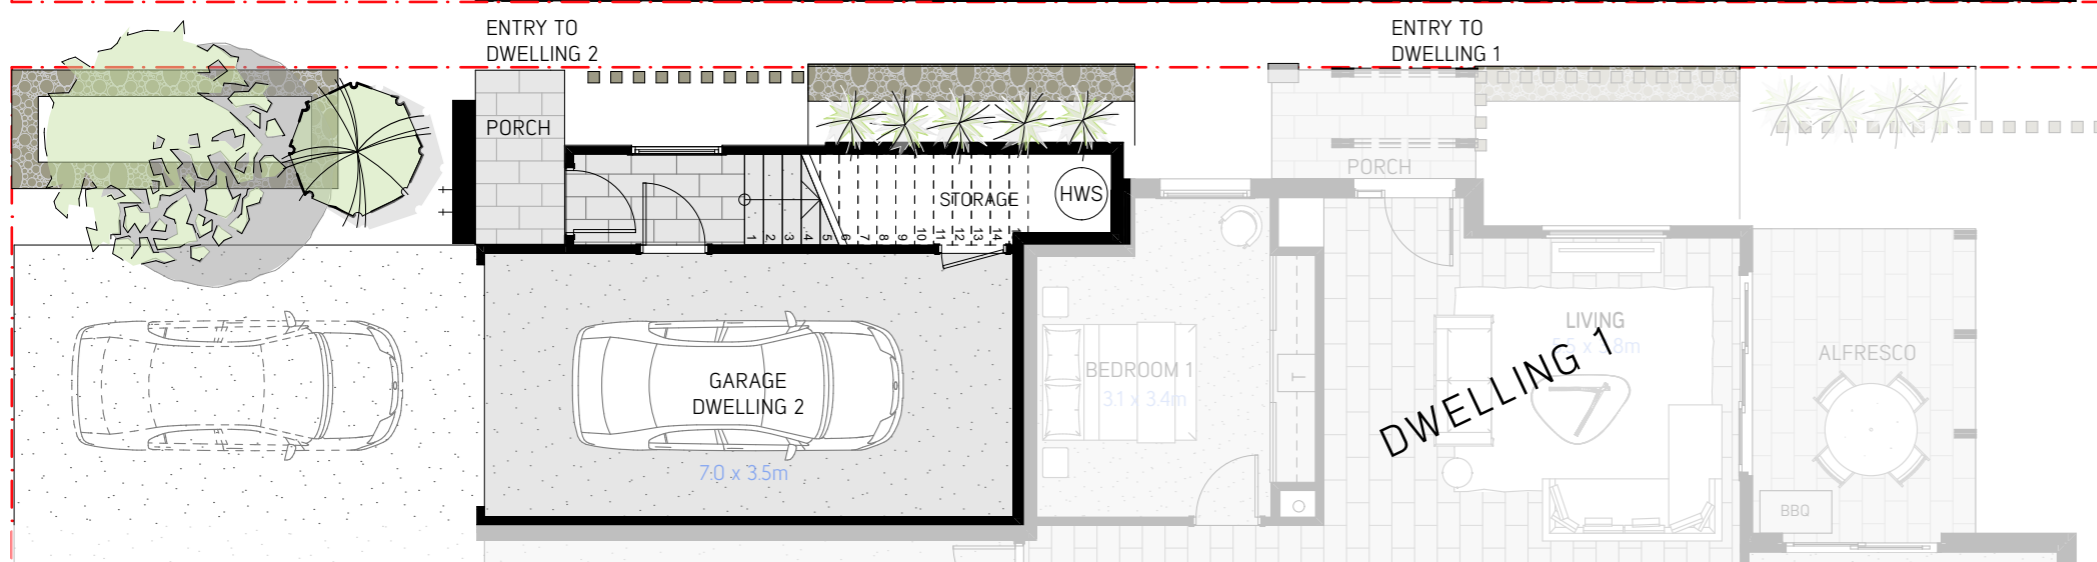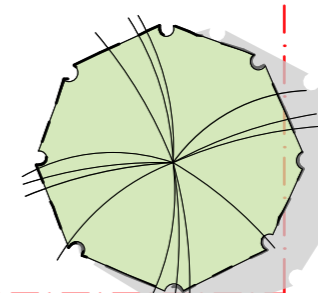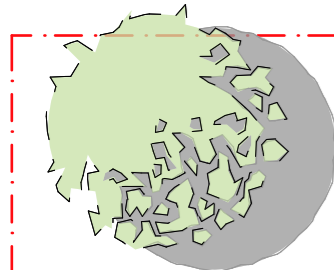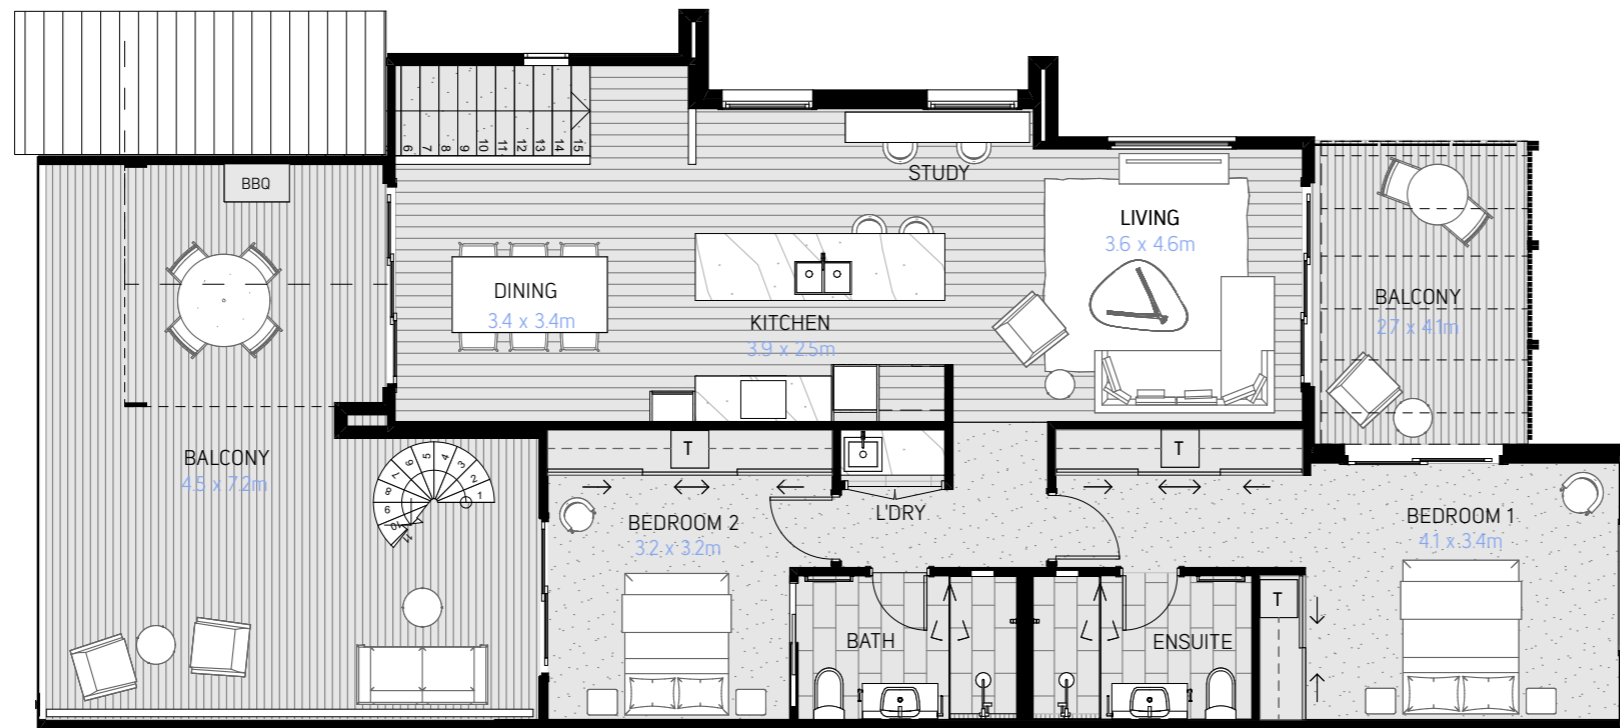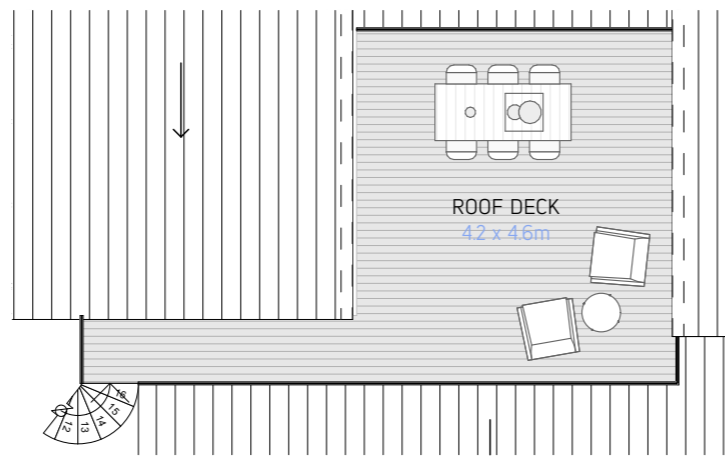

TEMPLAR LANE

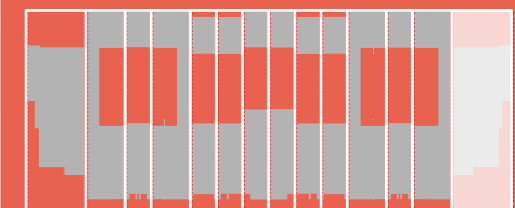

Aspect Roof Deck



AVANT
TOWNHOMES



INTRAPAC
PROPERTY




Plans

Aspect + roof deck


- LT-01 LED DOWNLIGHT
○E E - FOR EXTERNAL SOFFITS
- ⊙ LT-02 PENDANT / STRIP LIGHT
OVER KITCHEN BENCH
- LT-03 KITCHEN O/HEAD LED.
- ⊞ LT-04 STAIR LIGHT
- ⊙ LT-05 WALL LIGHT - EXTERNAL
- LT-06 LED DOWNLIGHT - SURFACE MOUNTED
FOR HALCYON HOUSE TYPE ONLY
- ⊗ LT-07 LIGHT IN CUPBOARD OR ROOF
- ⊞ LT-08 ROOF DECK LIGHT
- ⊞ TELEVISION POINT
OUTLET TO ALLOW FOR TV ANTENNA AND CABLE TV
- ⊞ CAT 6 CABLE POINT
OUTLET TO ALLOW FOR TELEPHONE AND DATA
- SD ○ SMOKE DETECTOR
- ▲ SINGLE GPO ▲ DOUBLE GPO
- × SWITCH ×D SWITCH WITH DIMMER
- ↔ 2 WAY SWITCH
- ⊗ CEILING EXHAUST FAN
- ⊗ CEILING EXHAUST FAN
+ DOWNLIGHT
- ⊗ RANGEHOOD EXHAUST
- ▭ DB DISTRIBUTION BOARD
- ▭ OPTI INTERNET SUPPLY POINT
- ▭ DATA MODEM / ROUTER POINT

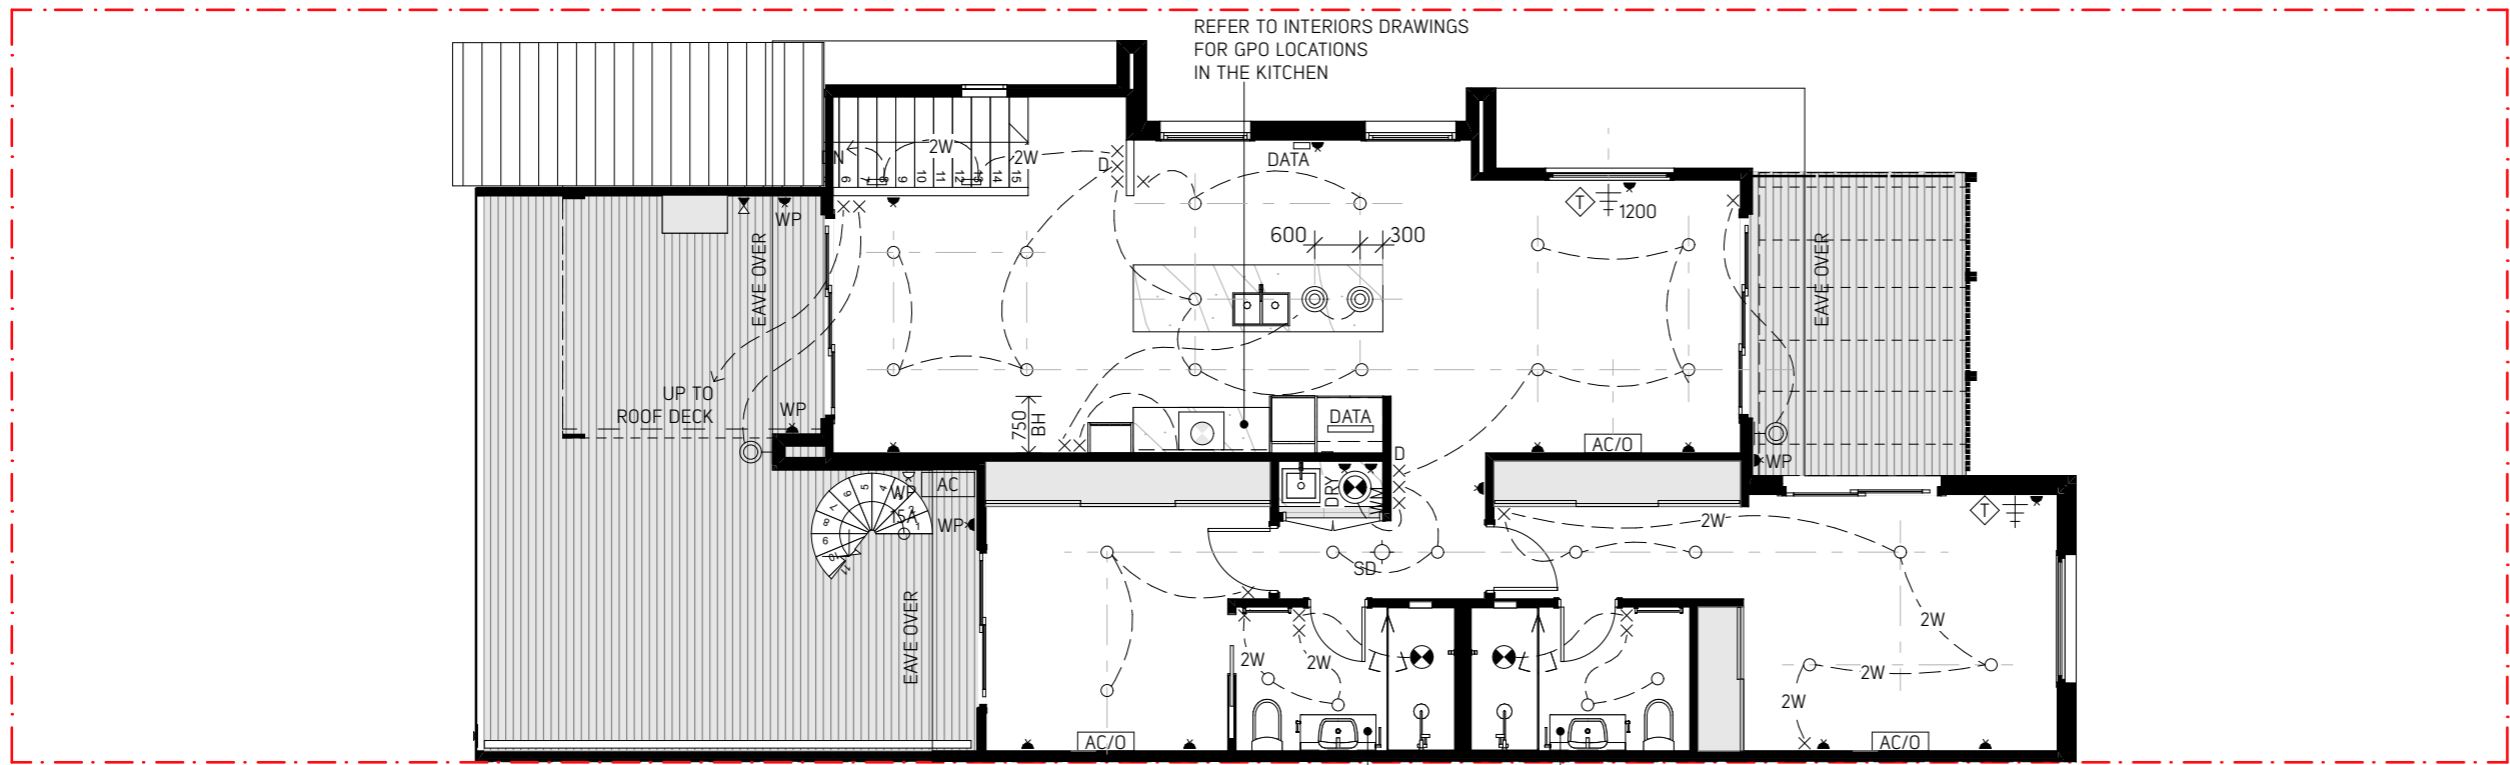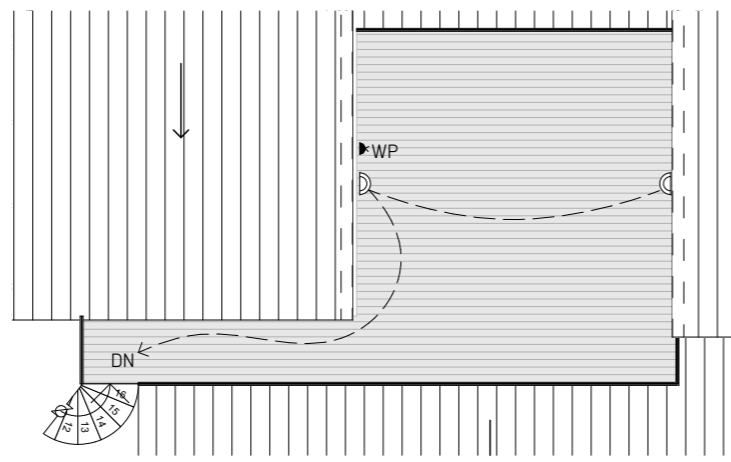

REFER TO INTERIORS DRAWINGS
FOR GPO LOCATIONS
IN THE BATHROOM + ENSUITE

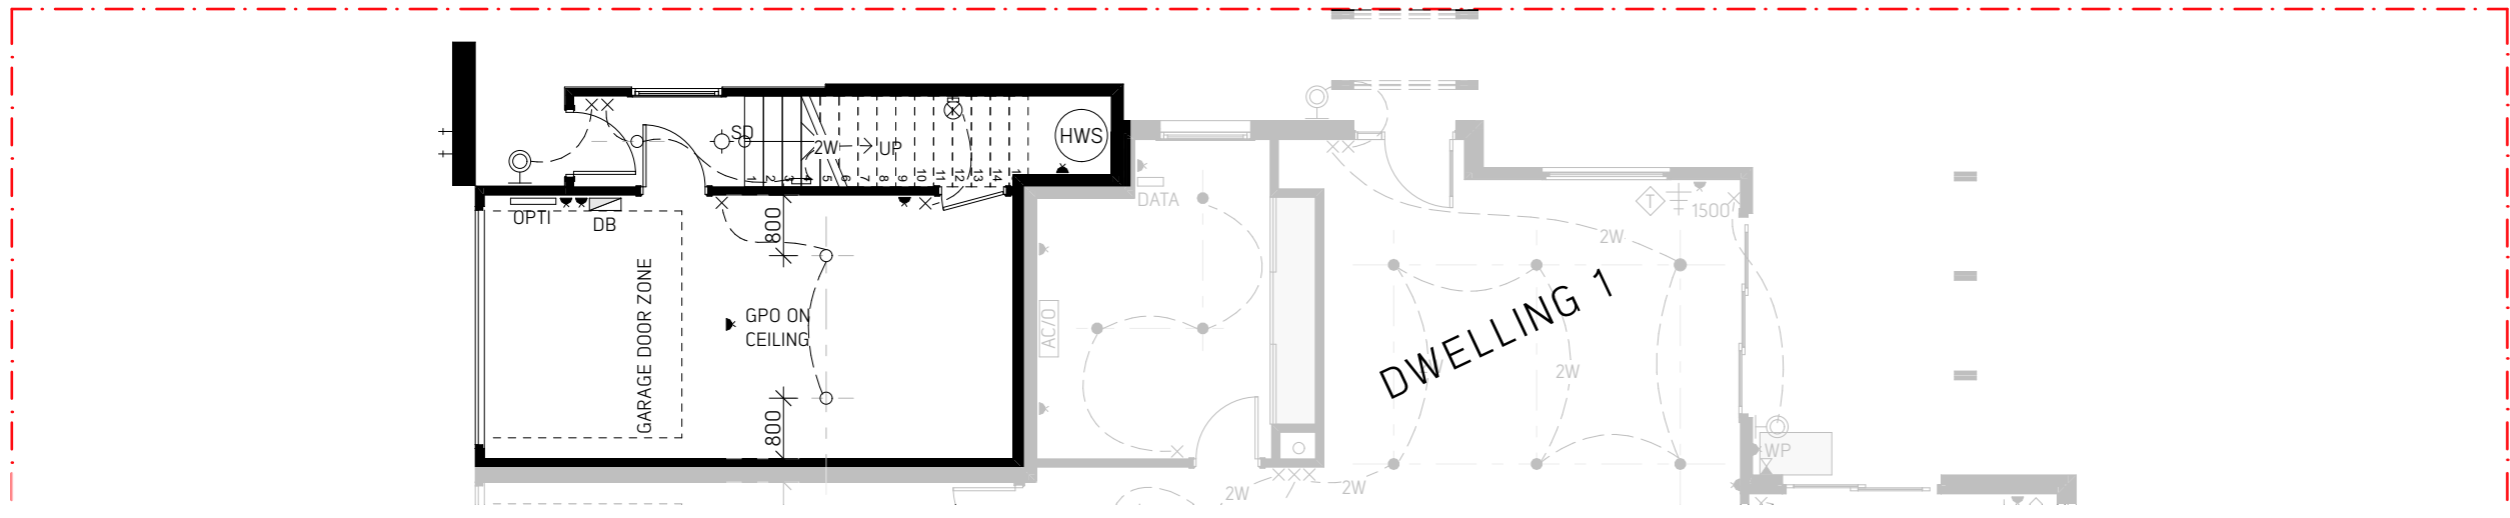

TEMPLAR LANE

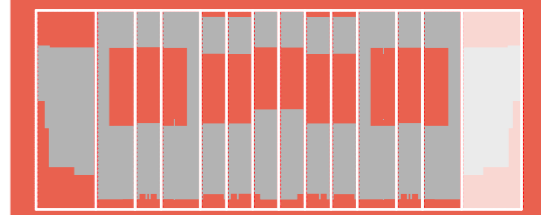


AVANT
TOWNHOMES


INTRAPAC
PROPERTY

ARCADIA


Electrical

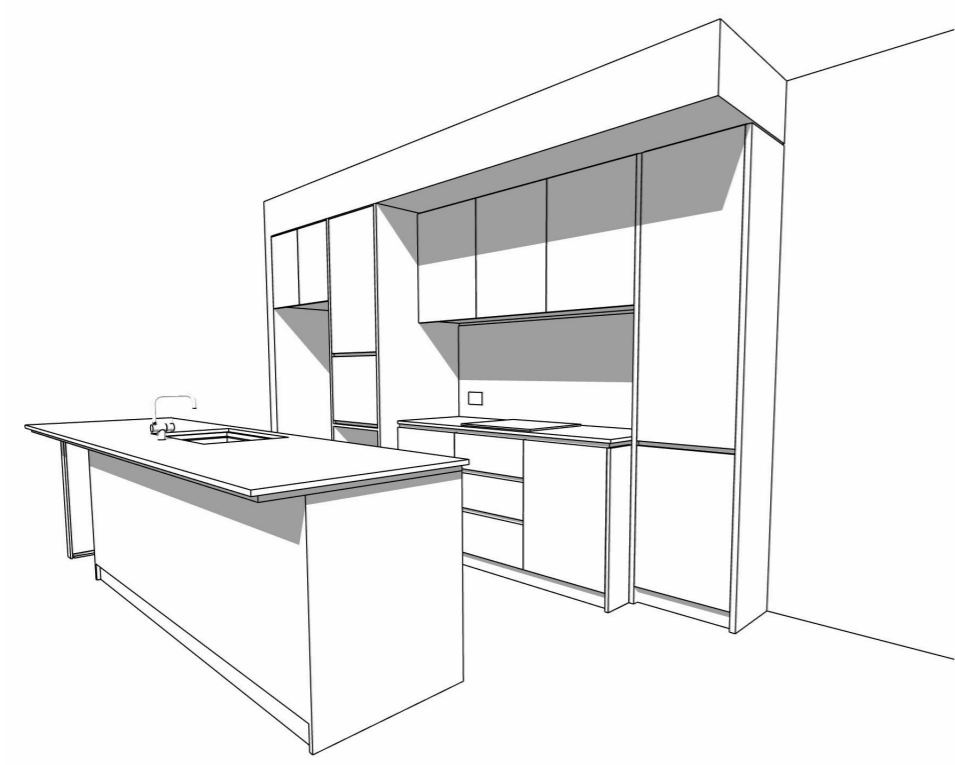


ASPECT 3D VIEW 1

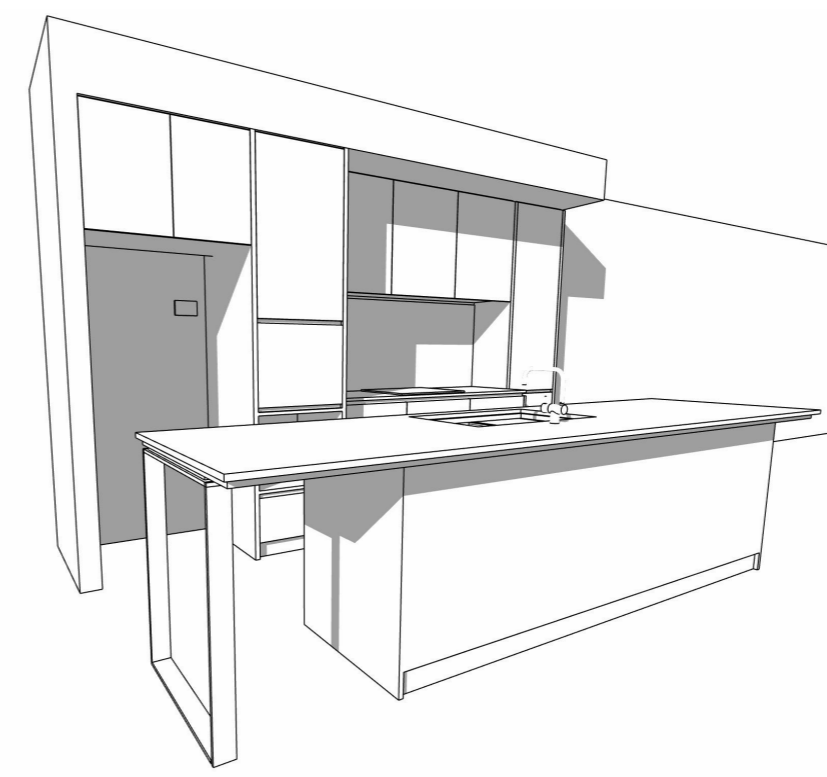


ASPECT 3D VIEW 2

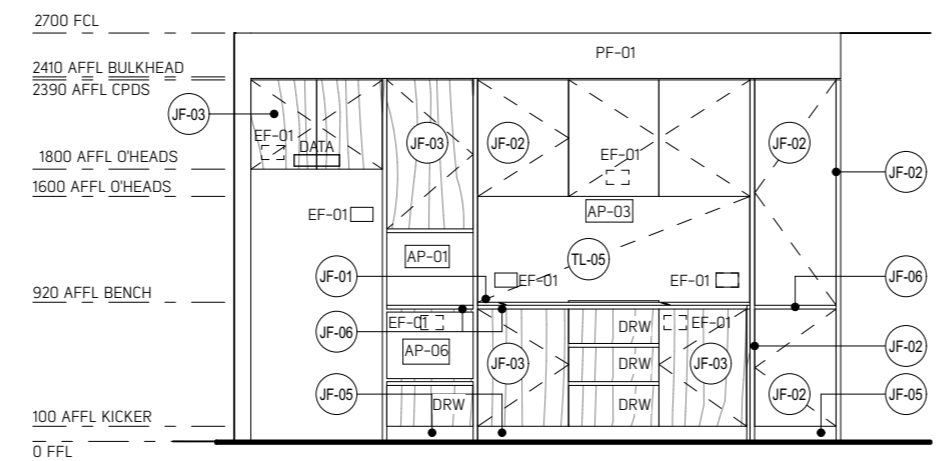


ELEVATION 01 1:50

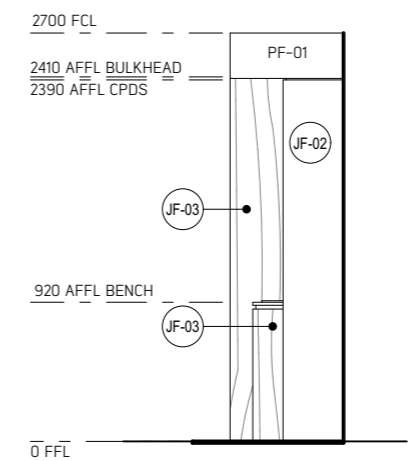


ELEVATION 02 1:50

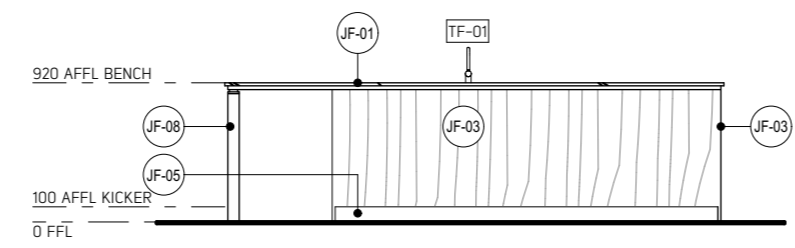


ELEVATION 03 1:50

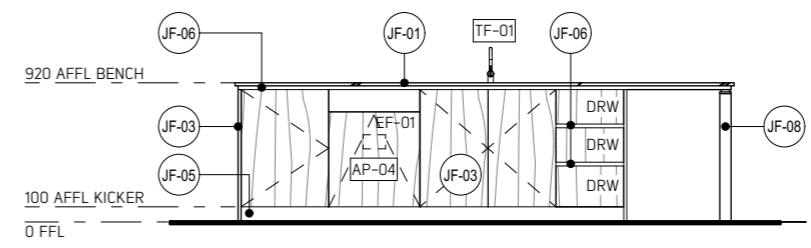


ELEVATION 04 1:50

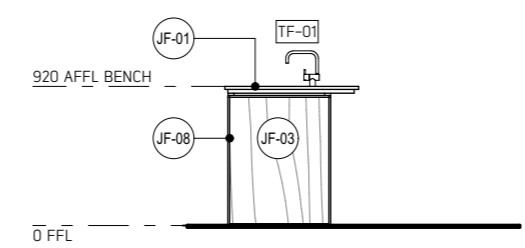

ELEVATION 05 1:50

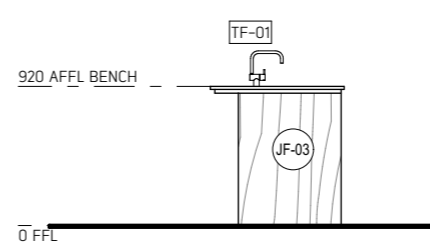



ELEVATION 06 1:50

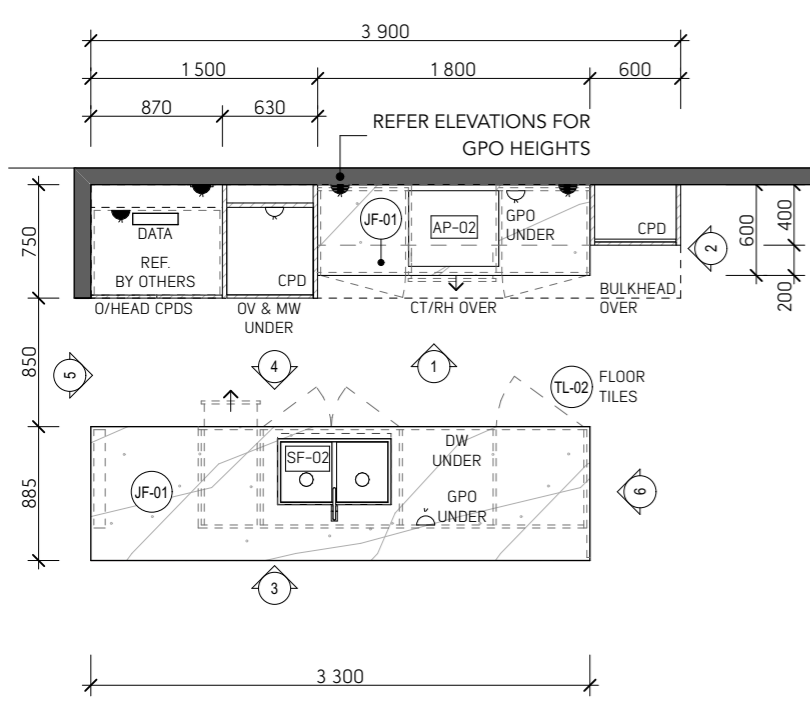

KITCHEN - ASPECT 1:50


TEMPLAR LANE

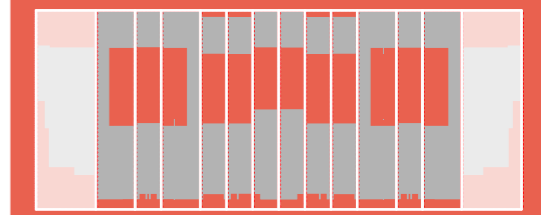






Kitchen

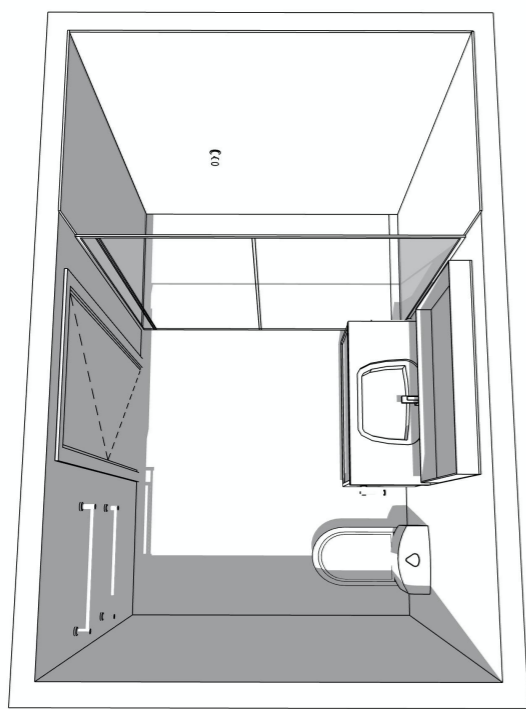


ENSUITE TYPE B1 3D VIEW

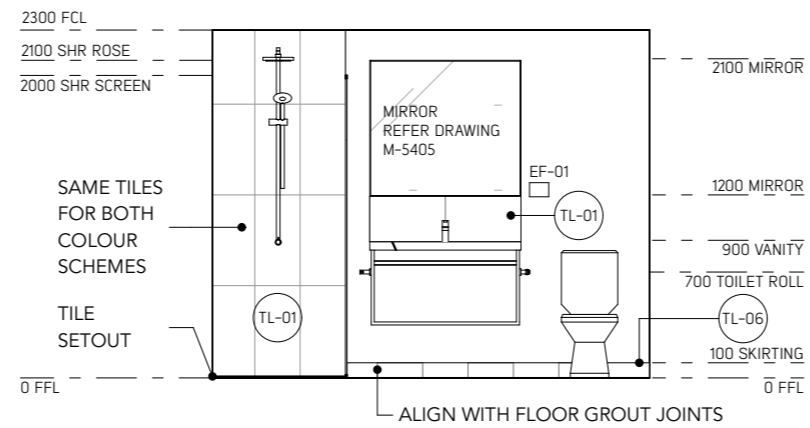


ELEVATION 01

1:50

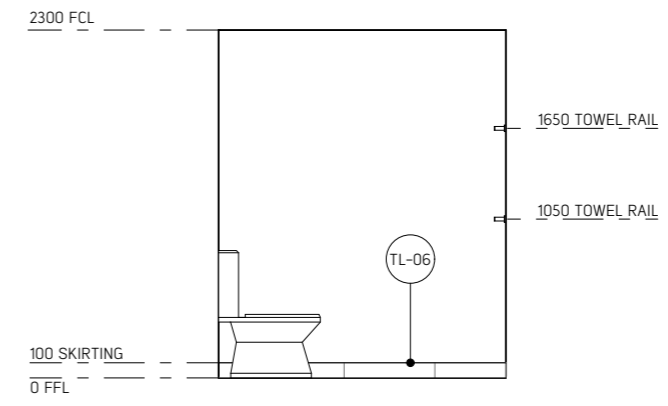


ELEVATION 02

1:50

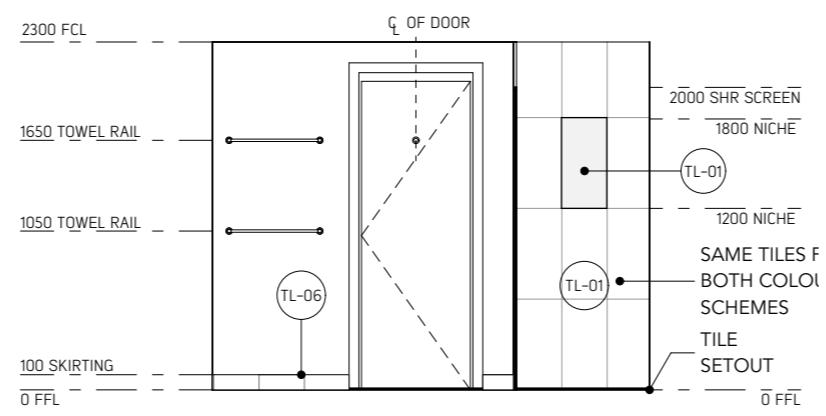


ELEVATION 03

1:50

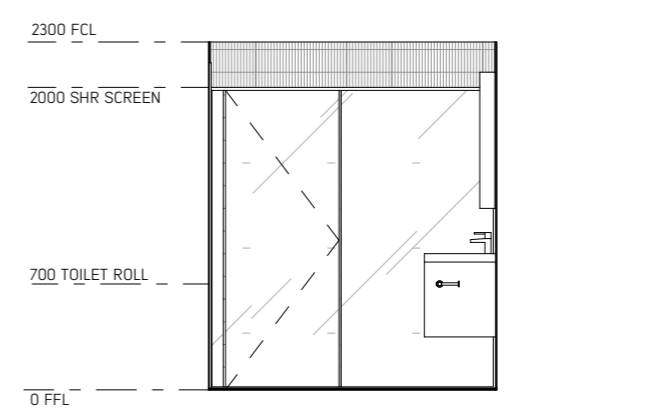


ELEVATION 04

1:50

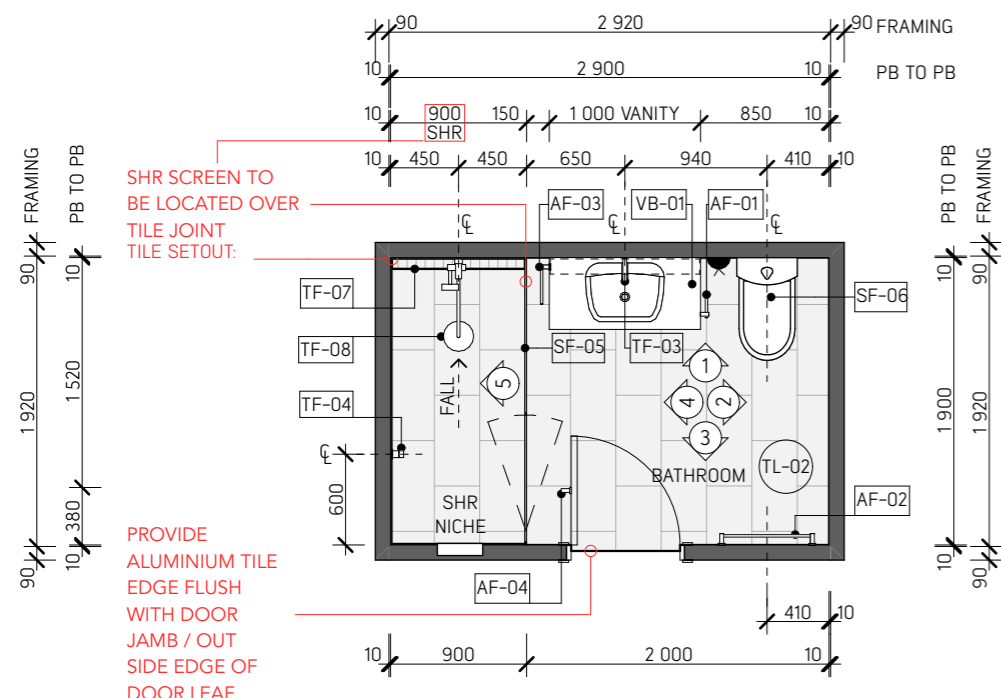


ENSUITE - TYPE B1

1:50

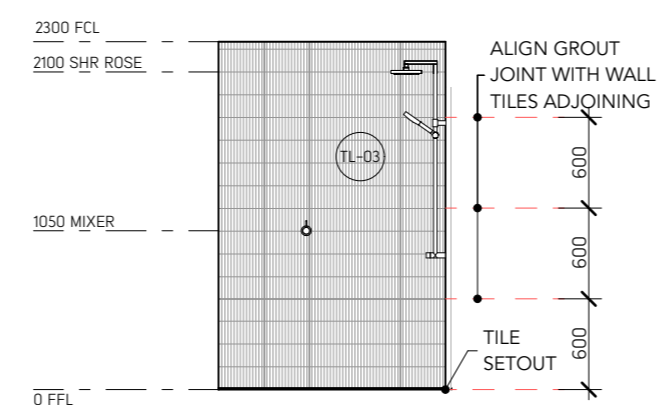

ELEVATION 05 - DARK


1:50

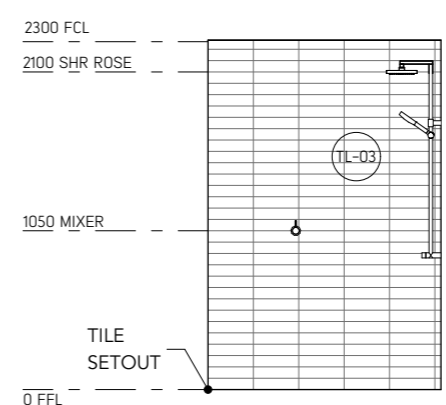

ELEVATION 05 - LIGHT

1:50

TEMPLAR LANE

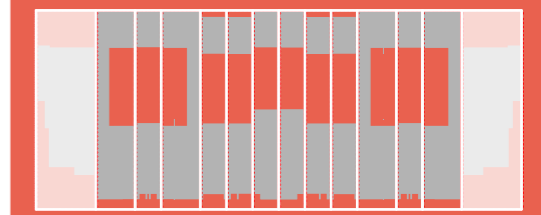

Ensuite